


www.jardi-kit.com

Projet d'aménagement

Aménager sa terrasse, son patio

Echelle 1/100

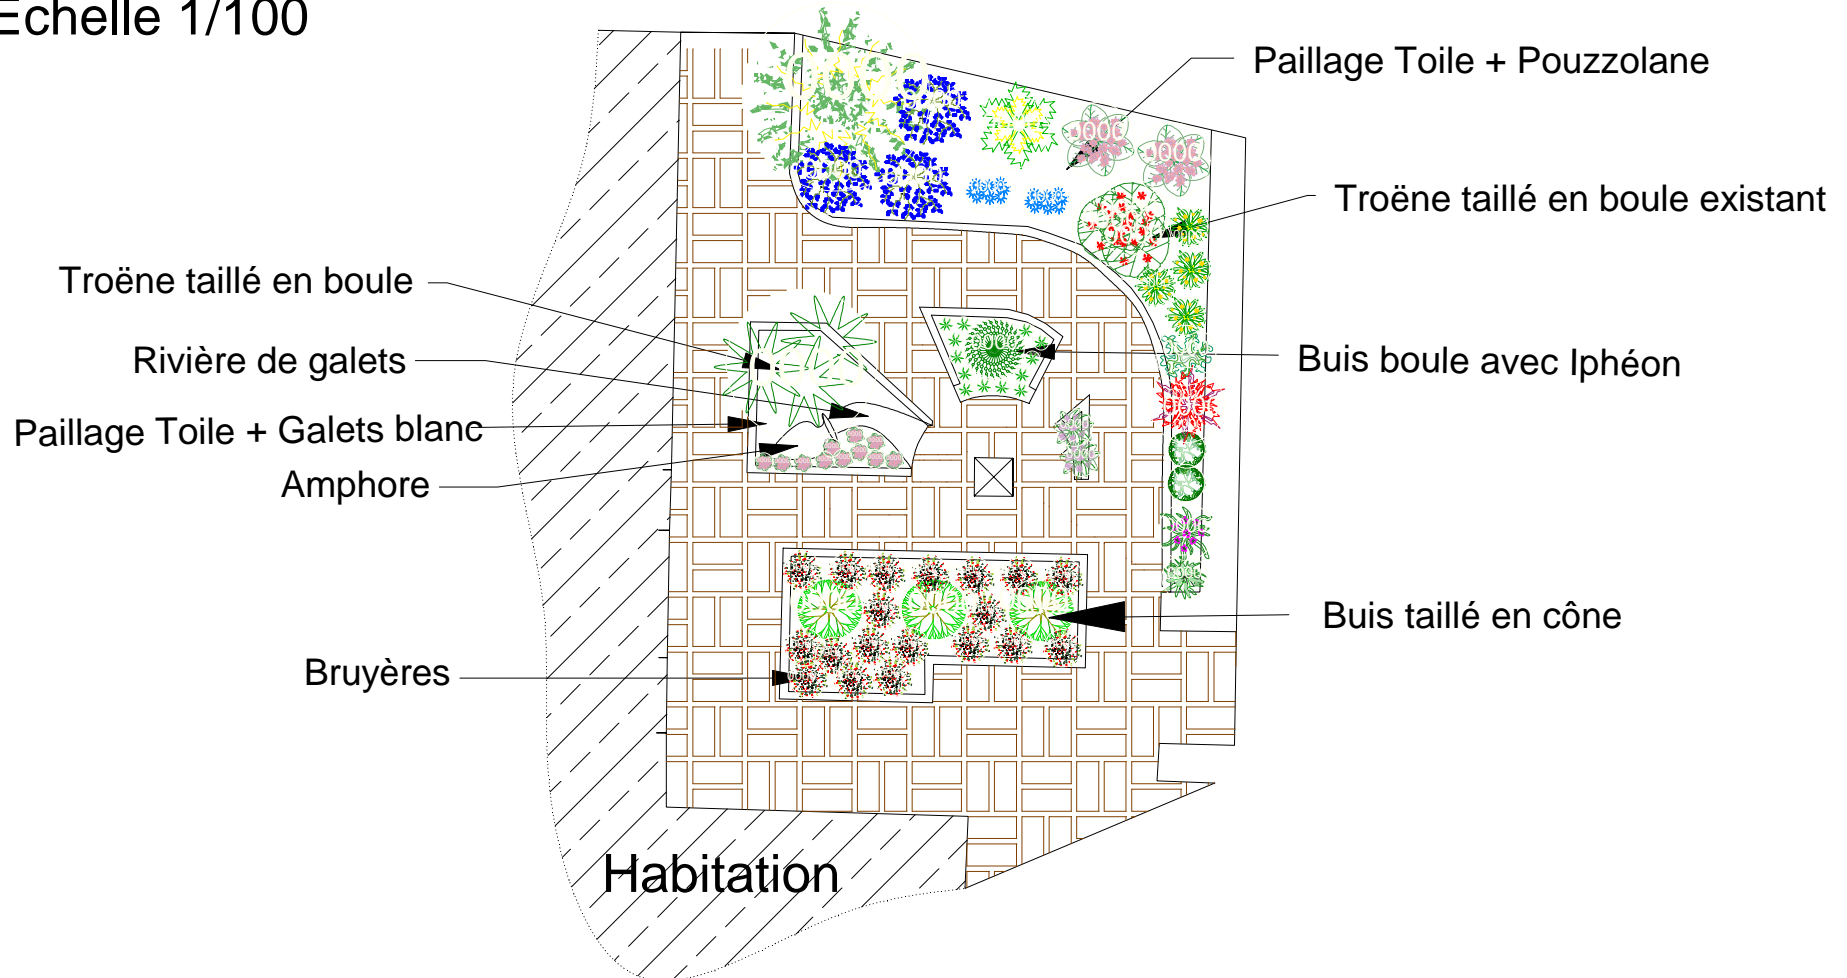

www.jardi-kit.com
Projet d'aménagement
Aménager sa terrasse, son patio

LEGENDE

	03	Agapanthus		01	Ligustrum jonandrum Boule
	03	Buxus sempervirens Cone Existant		01	Miscanthus sinensis 'Gracillimus'
	01	Buxus sempervirens boule		02	Nepeta X faassenii
	19	Erica X Darleyensis 'Kramer Rot'		02	Penstemon hybrides rose
	01	Erigeron-Hybriden		01	Phormium tenax Yellow Wave
	01	Grevillea Mount tambourina		01	Prunus lusitanica Variegata Existant
	04	Helianthemum hybrides		02	Sarcococca
	01	Helleborus niger Existant		11	Sempervivum hybrides
	13	Ipheion uniflorum		02	Tulbaghia violacea
	01	Ligustrum jonandrum 3 Boules Existant			